




DO NOT SCALE

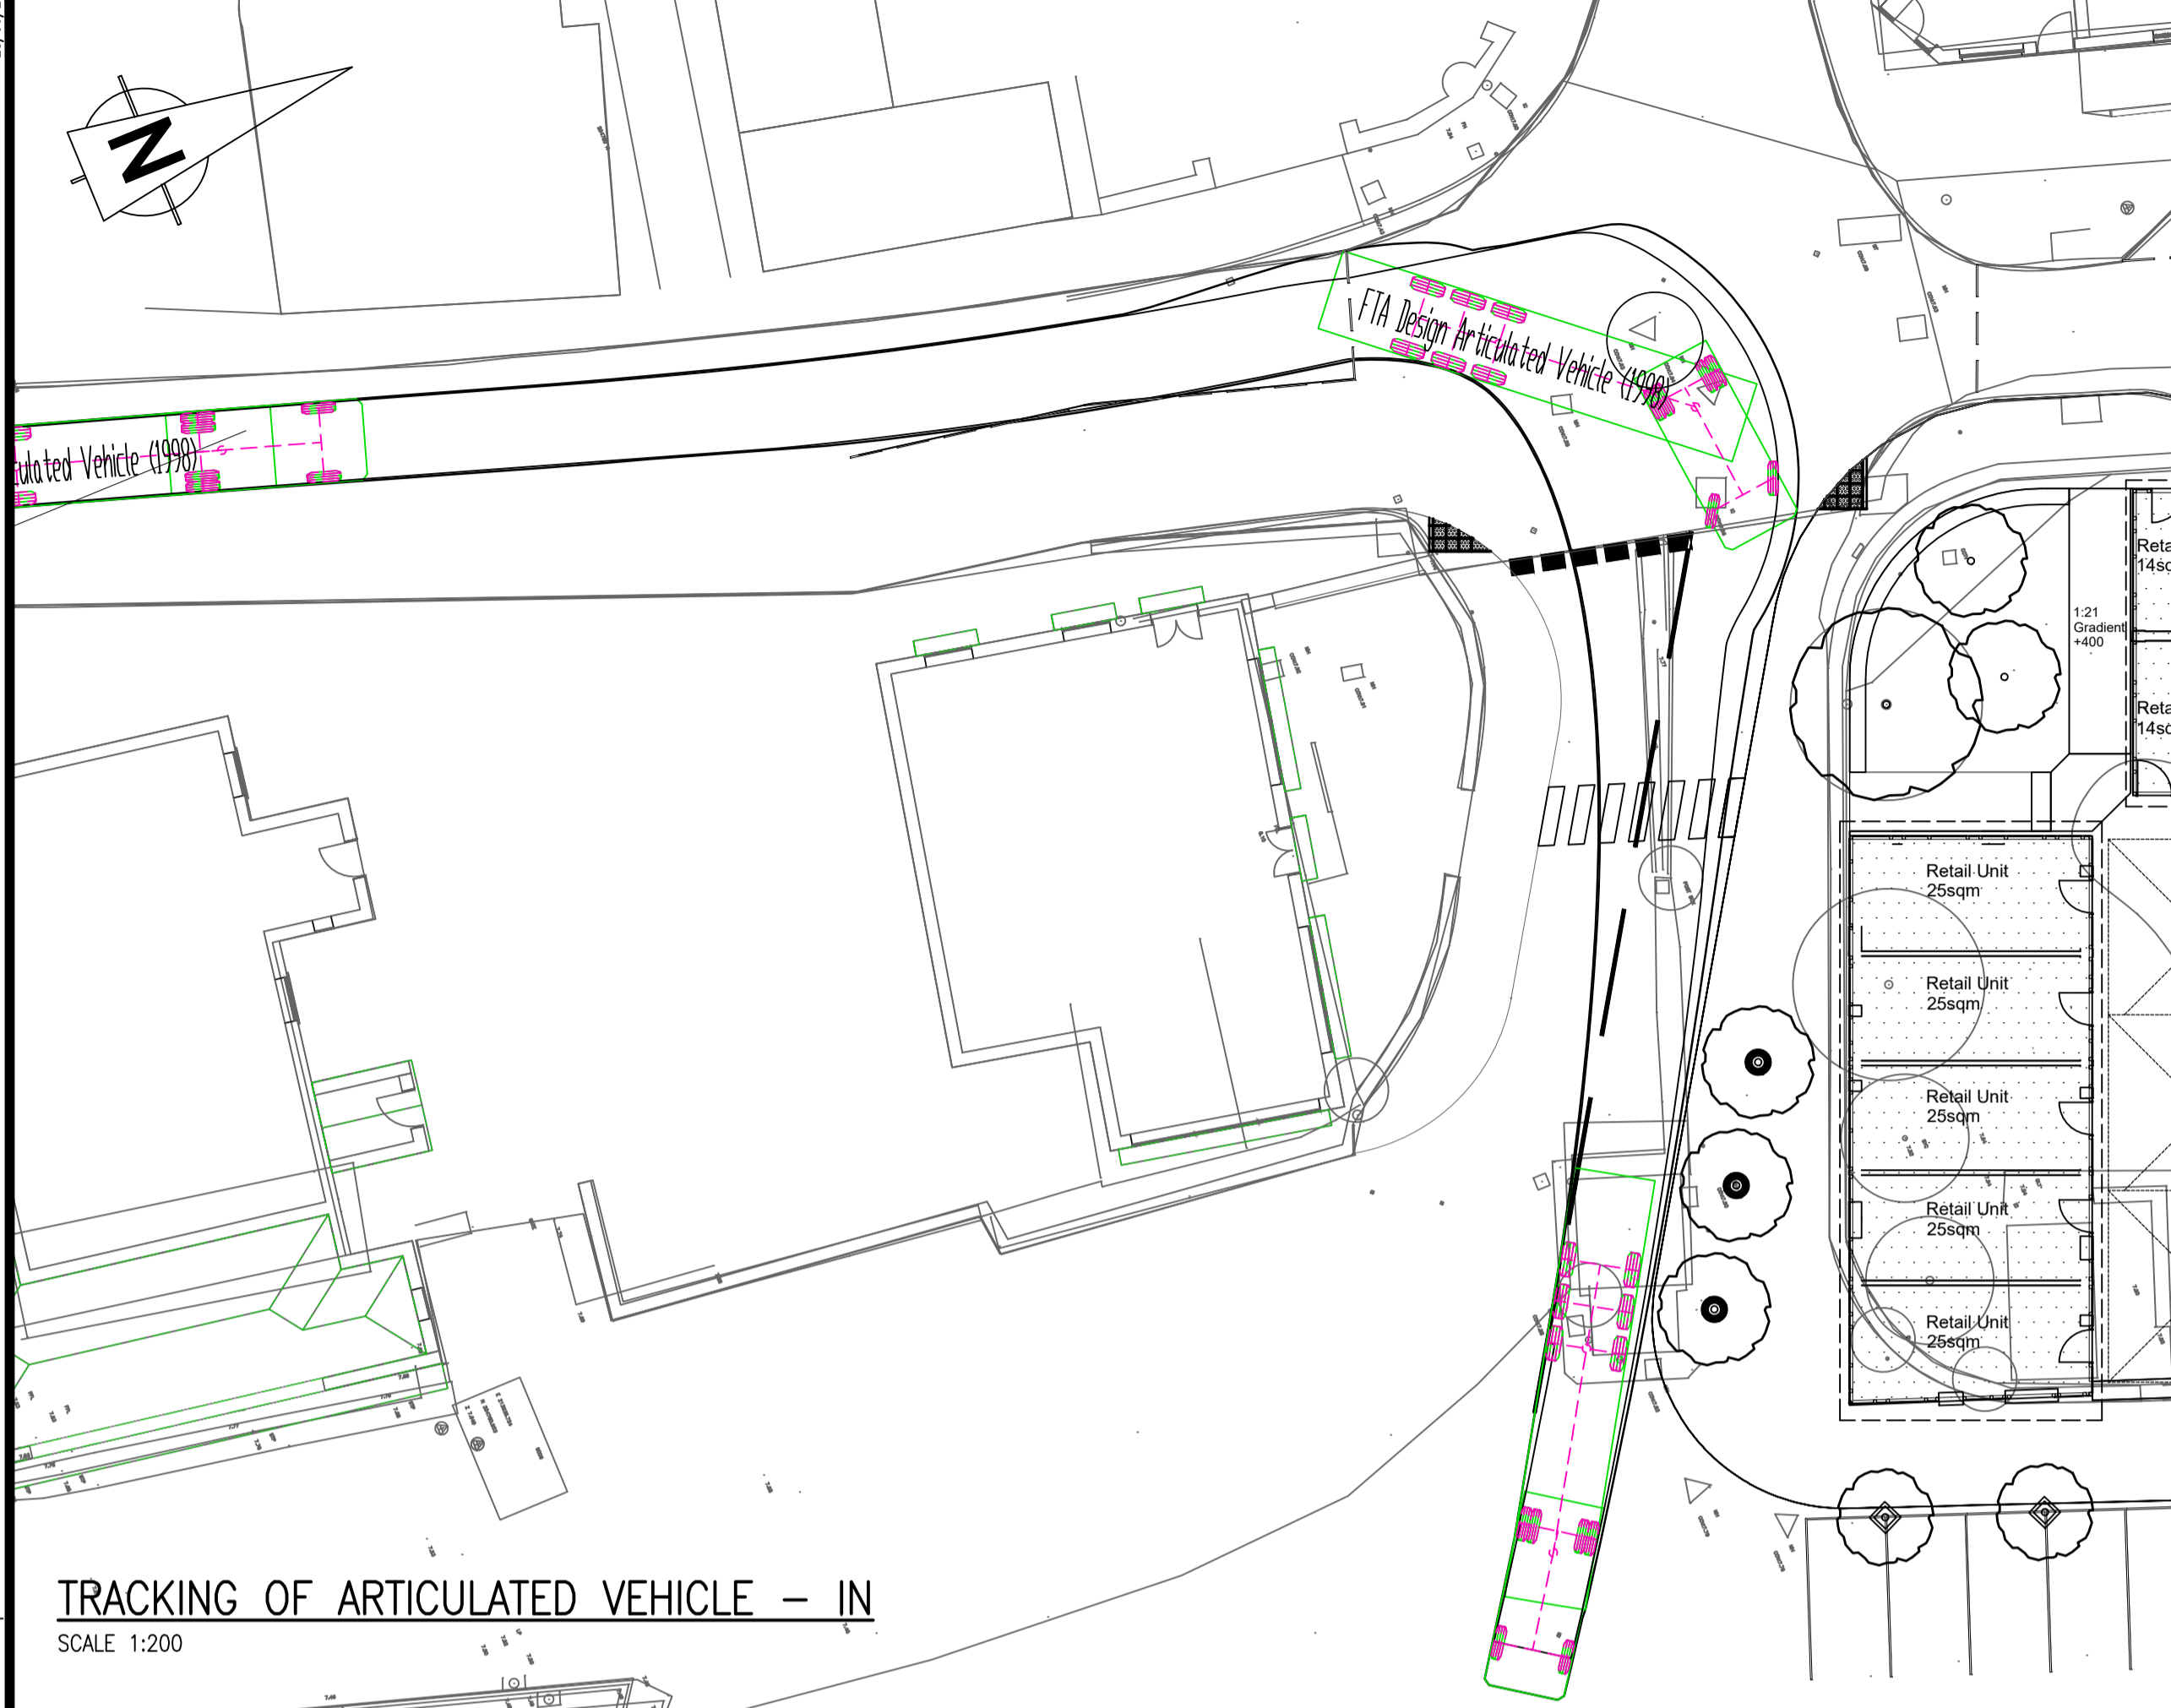


TRACKING OF ARTICULATED VEHICLE - IN
SCALE 1:200

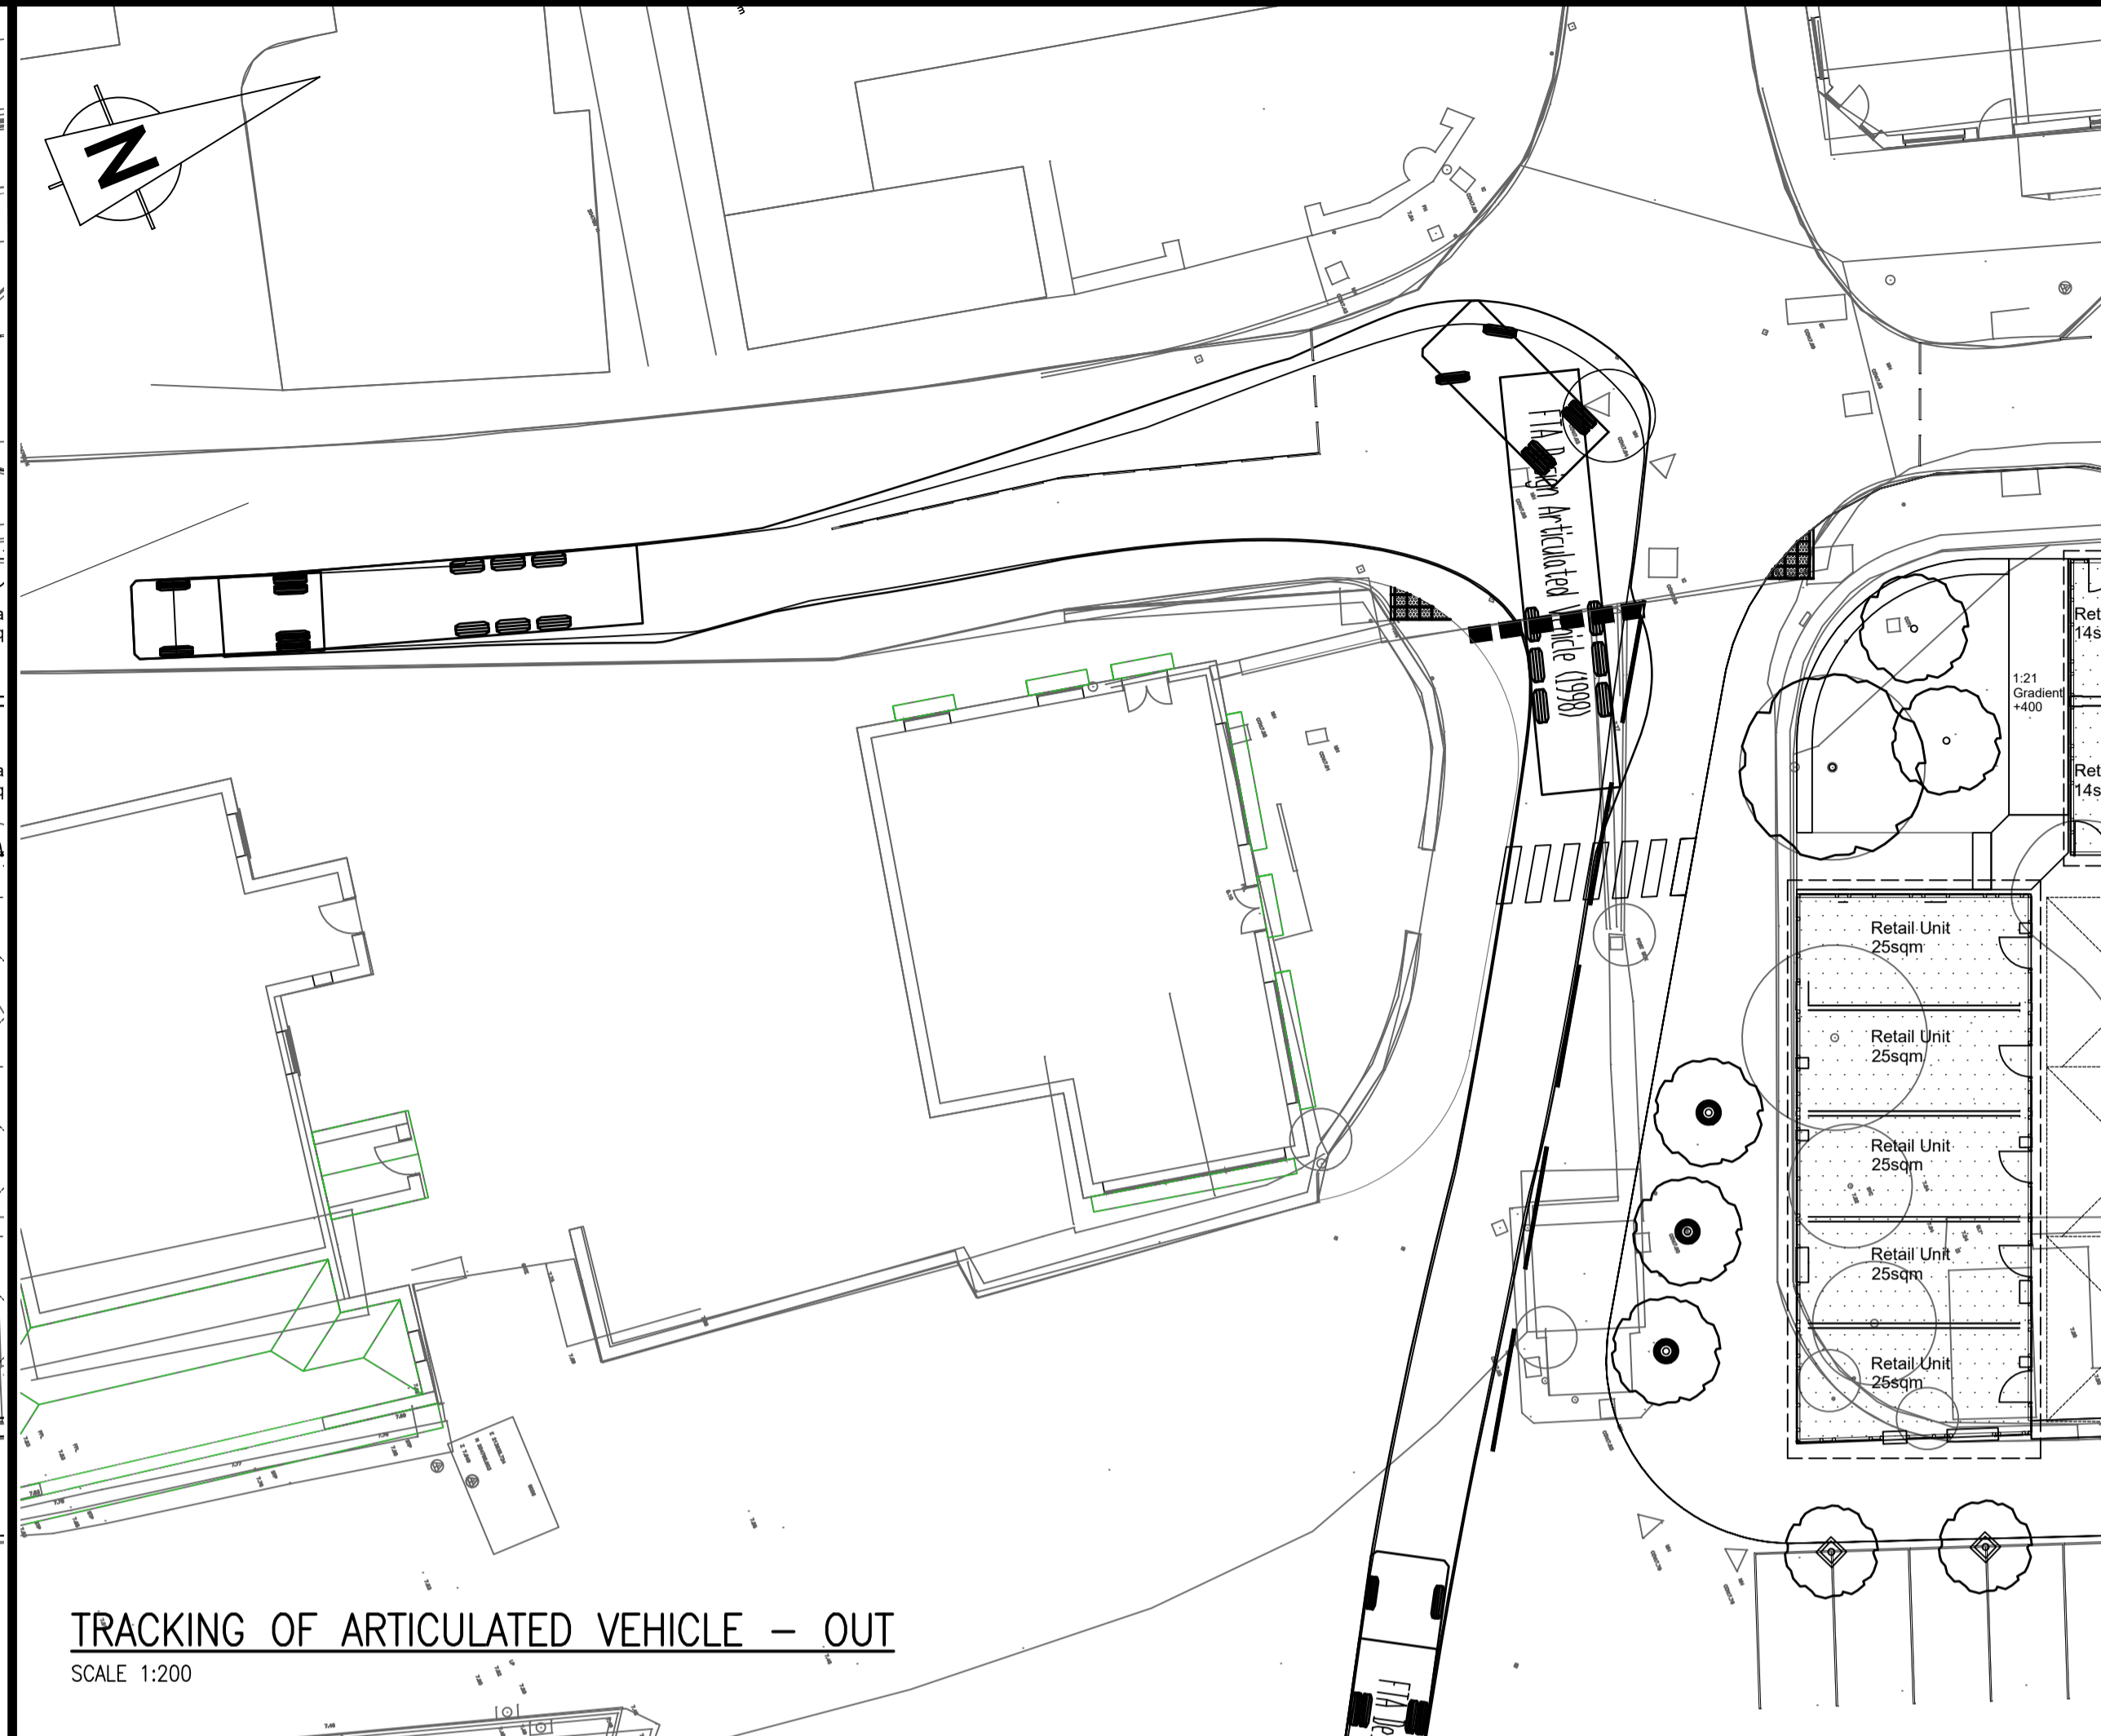

TRACKING OF ARTICULATED VEHICLE - OUT
SCALE 1:200

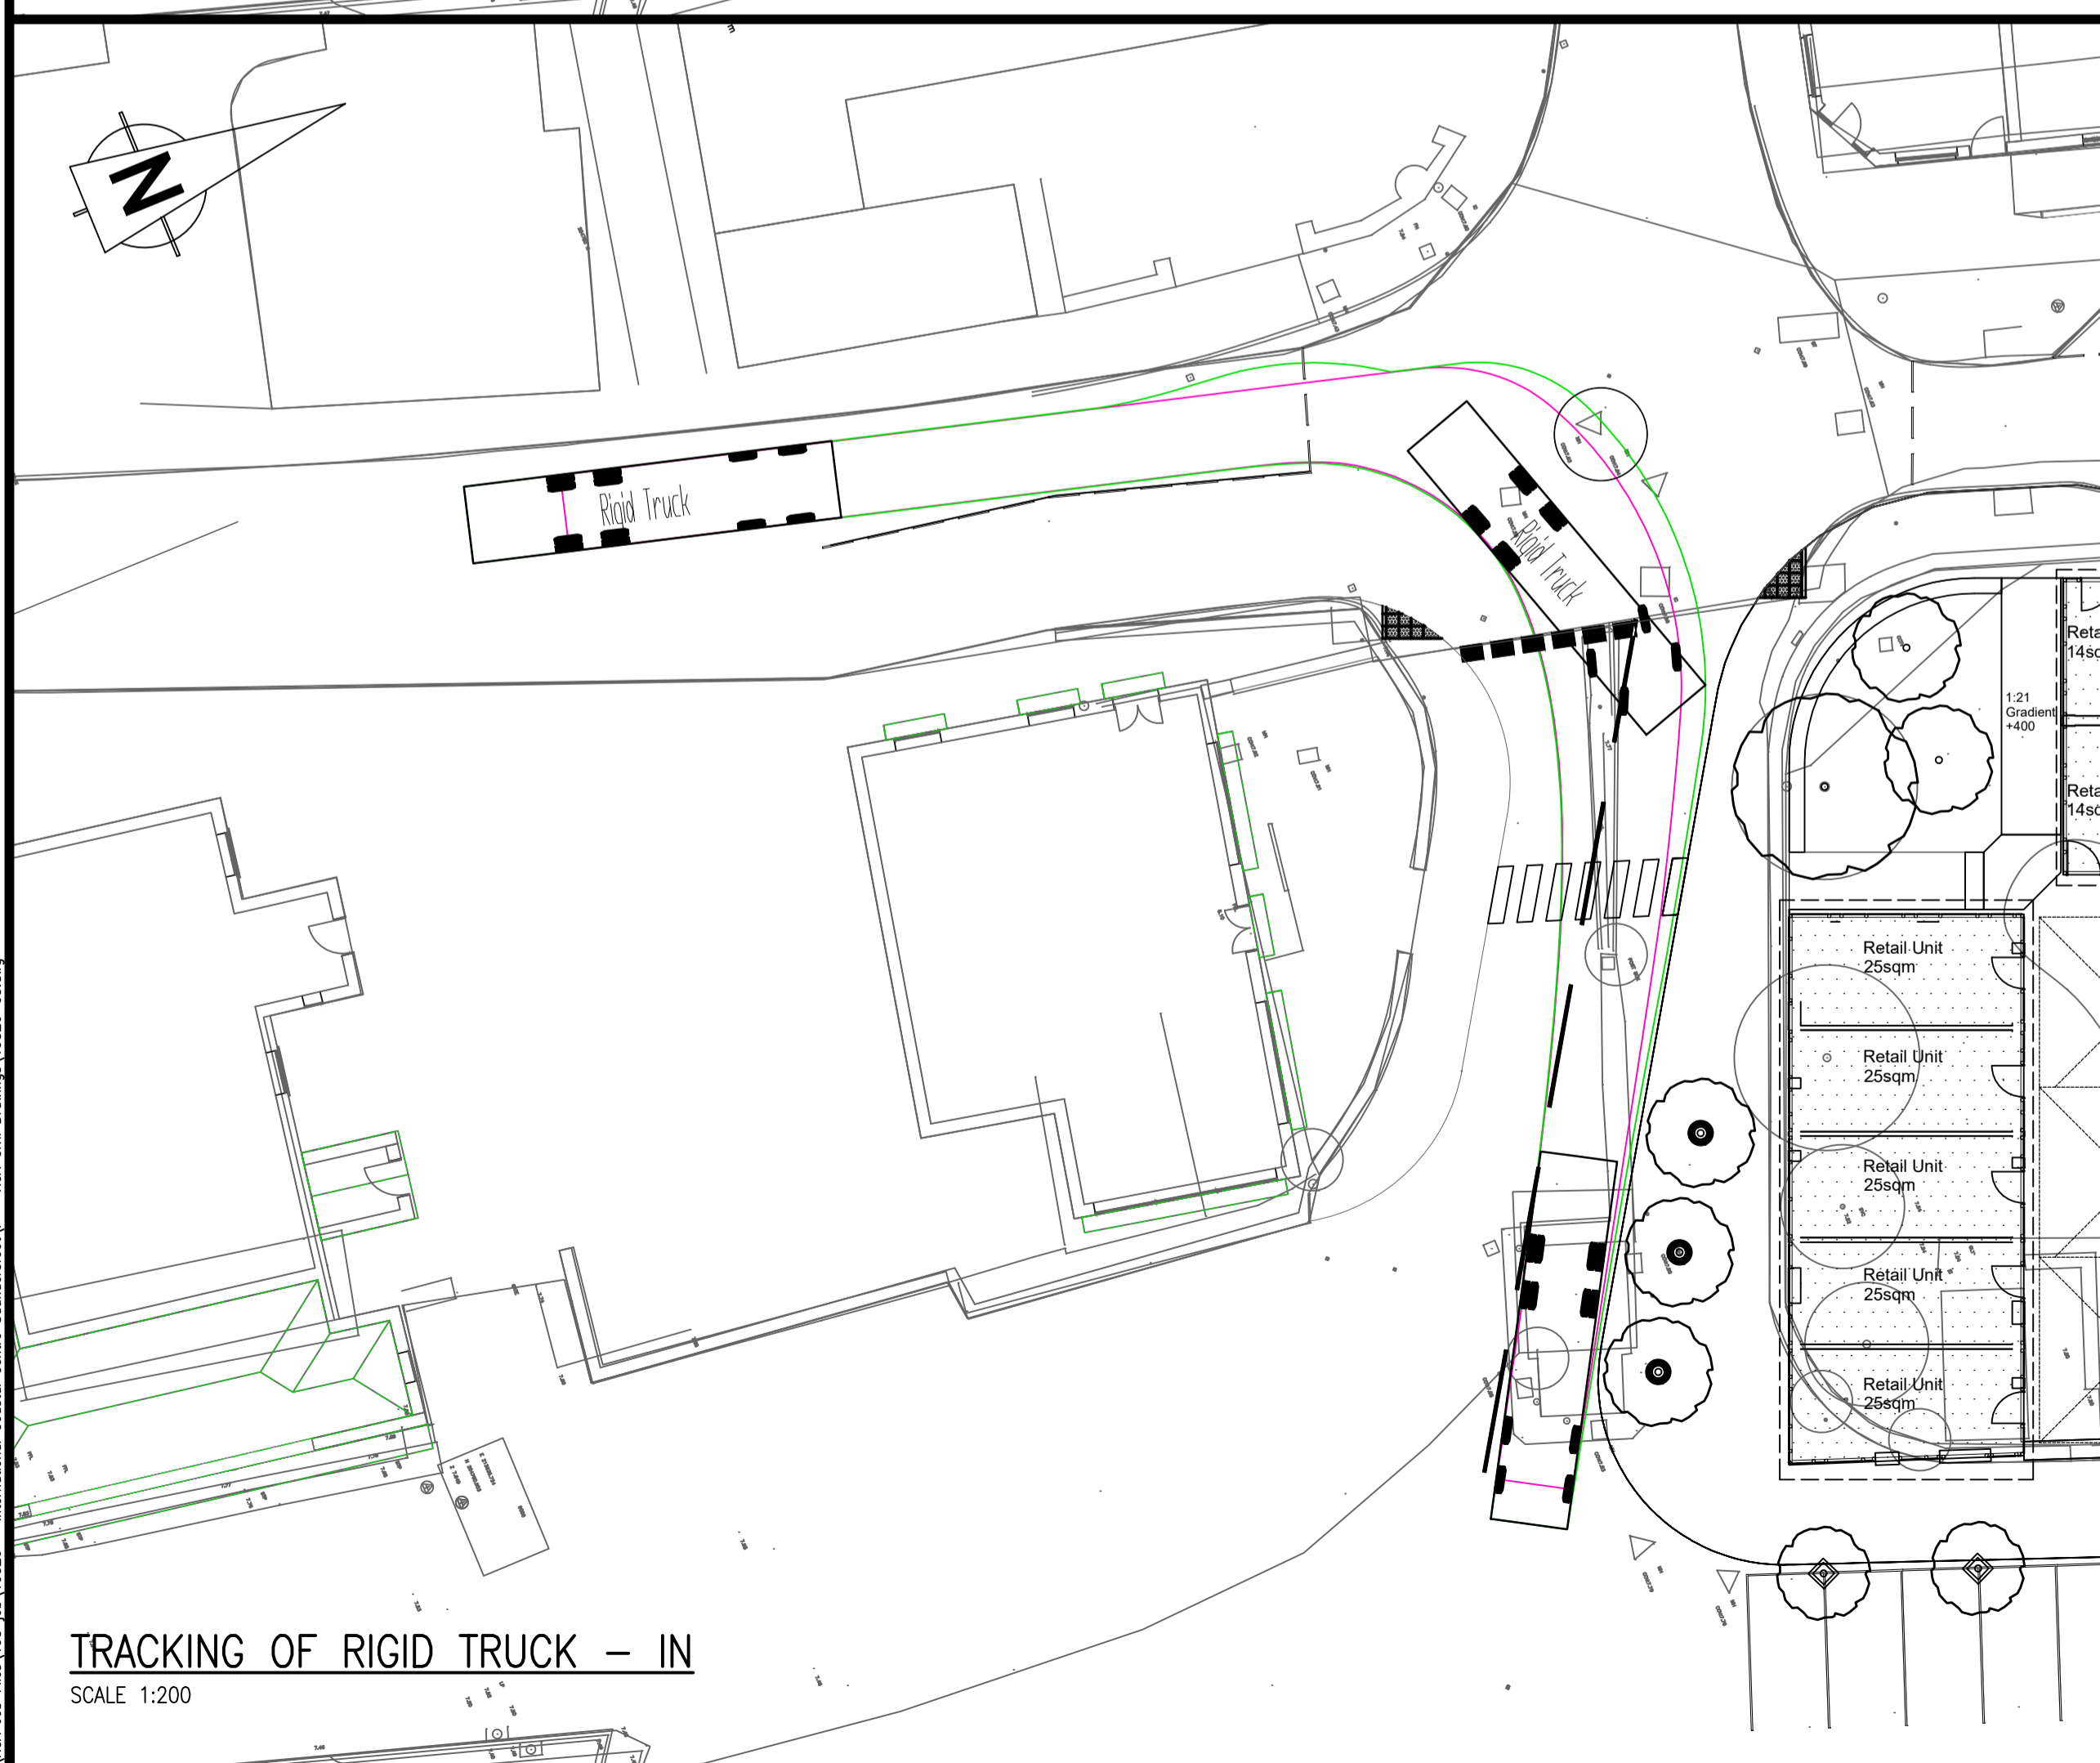

TRACKING OF RIGID TRUCK - IN
SCALE 1:200

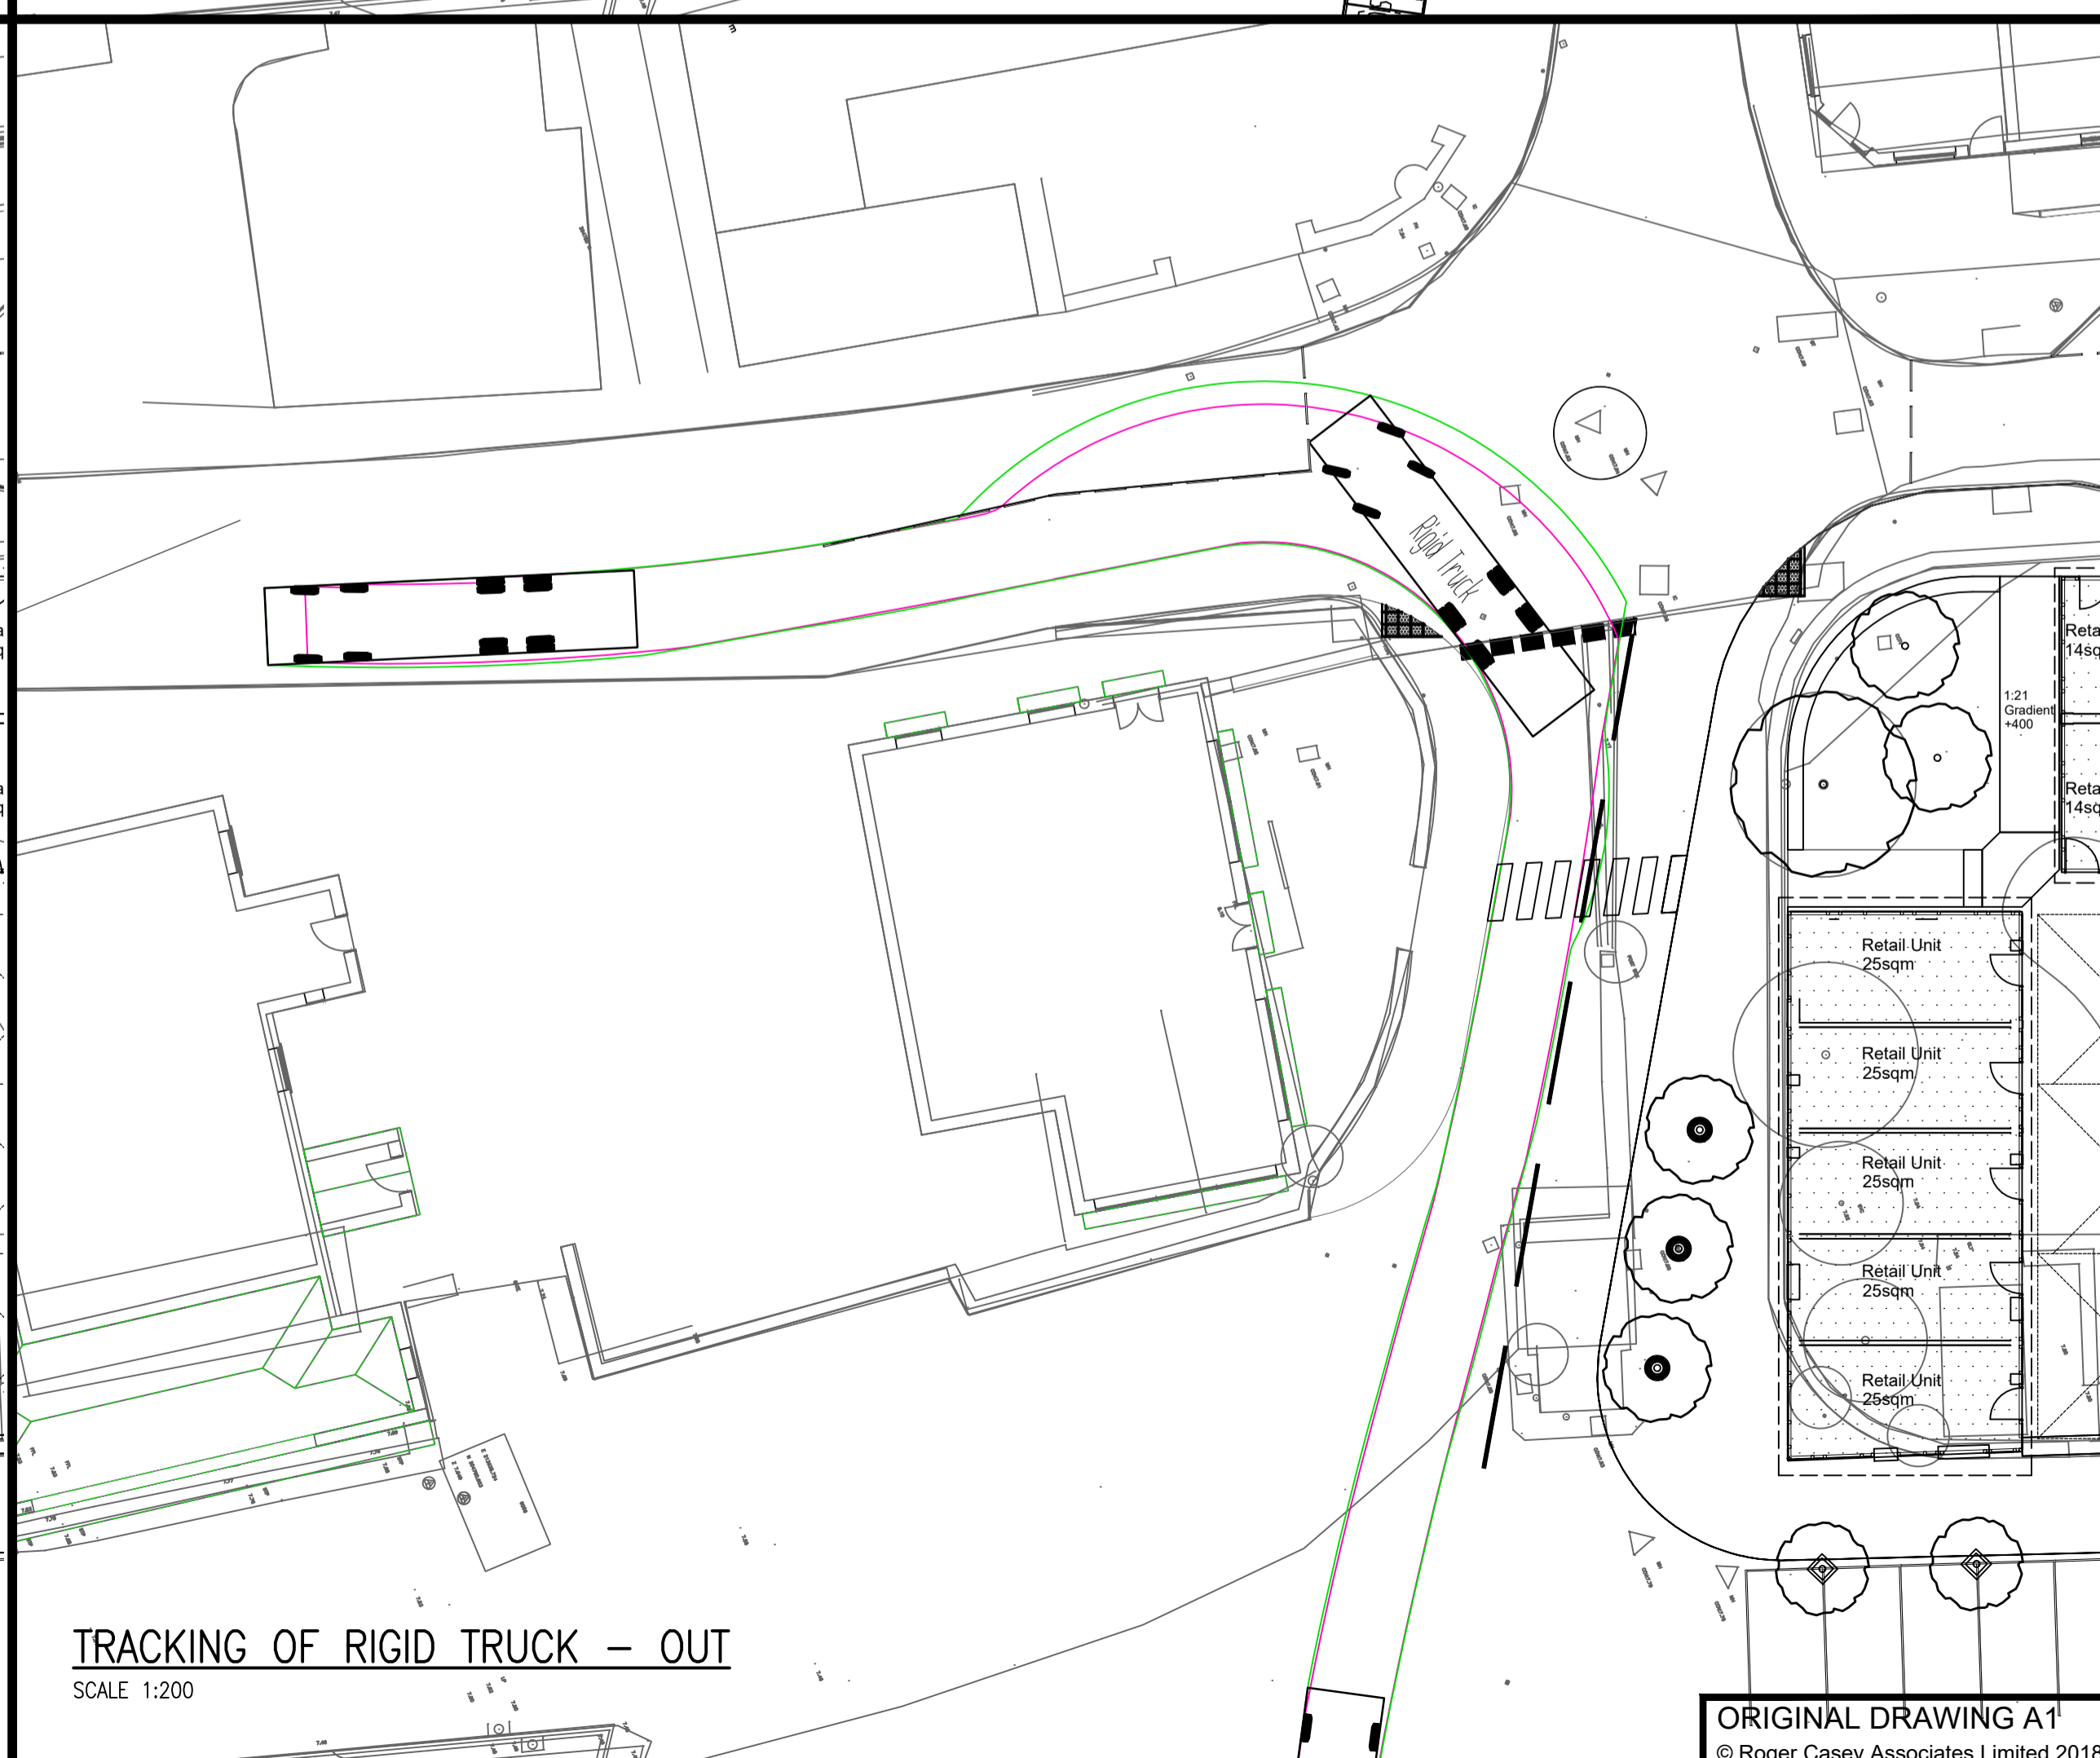

TRACKING OF RIGID TRUCK - OUT
SCALE 1:200

NOTES:

THE PROPERTY OF THIS DRAWING AND DESIGN IS VESTED IN ROGER CASEY ASSOCIATES AND MUST NOT BE COPIED OR REPRODUCED IN ANY WAY WITHOUT THE WRITTEN CONSENT OF ROGER CASEY ASSOCIATES.

THE CONTRACTOR IS TO CHECK ALL LEVELS AND DIMENSIONS BEFORE WORK COMMENCES, AND ANY DISCREPANCIES TO BE REPORTED IMMEDIATELY TO THE CONSULTANTS.

WORK TO FIGURED DIMENSIONS IN PREFERENCE TO SCALING.

THIS DRAWING IS TO BE READ IN CONJUNCTION WITH ALL OTHER ROGER CASEY ASSOCIATES DRAWINGS AND SPECIFICATIONS AND ALL OTHER CONSULTANTS DRAWINGS AND SPECIFICATIONS RELATING TO THIS PROJECT.

VEHICLE TRACKING LEGEND

BODY OUTLINES ENVELOPE (FORWARD)	———
CHASSIS OUTLINES ENVELOPE (FORWARD)	———
BODY OUTLINES ENVELOPE (REVERSE)	———
CHASSIS OUTLINES ENVELOPE (REVERSE)	———

REV	DESCRIPTION	DRAWING STATUS	DRAWN	CHECK	DATE

PLANNING



Roger Casey Associates
Consulting Civil & Structural Engineers

Ty Mansel, 6 Mansel Street,
Carmarthen,
Carmarthenshire SA31 1PX
T: 01267 222 646

Units 10 & 11, Merlin's Court,
Winch Lane, Haverfordwest,
Pembrokeshire SA61 1SB
T: 01437 762 795

E: office@rca-eng.co.uk
W: www.rca-eng.co.uk

CLIENT:
WALES INTERNATIONAL COASTAL CENTRE

ARCHITECT:
powelldobson

PROJECT:
OCEAN SQUARE, SAUNDERSFOOT HARBOUR REGENERATION, SAUNDERSFOOT, PEMBS

DRAWING TITLE:
VEHICLE TRACKING RESULTS 1/2

DRAWN BY: GWP	DESIGN BY: GWP	CHECKED BY: PWJL	DATE: 23/05/18
SCALES: 1:150	DRAWING No.:	REVISION:	

ORIGINAL DRAWING A1
© Roger Casey Associates Limited 2018

19526/05

R:\RCA_sub_files\19526\19526 - International Coastal Centre Saundersfoot\ - RCA Civil Drawings\19526-05.dwg